


STREET NAME

**SAMPLE SITE PLAN FOR A
PRIVATE CARPORT ADDITION PLAN**


This sample is intended to assist the Applicant
in preparing their plan of Proposed Construction

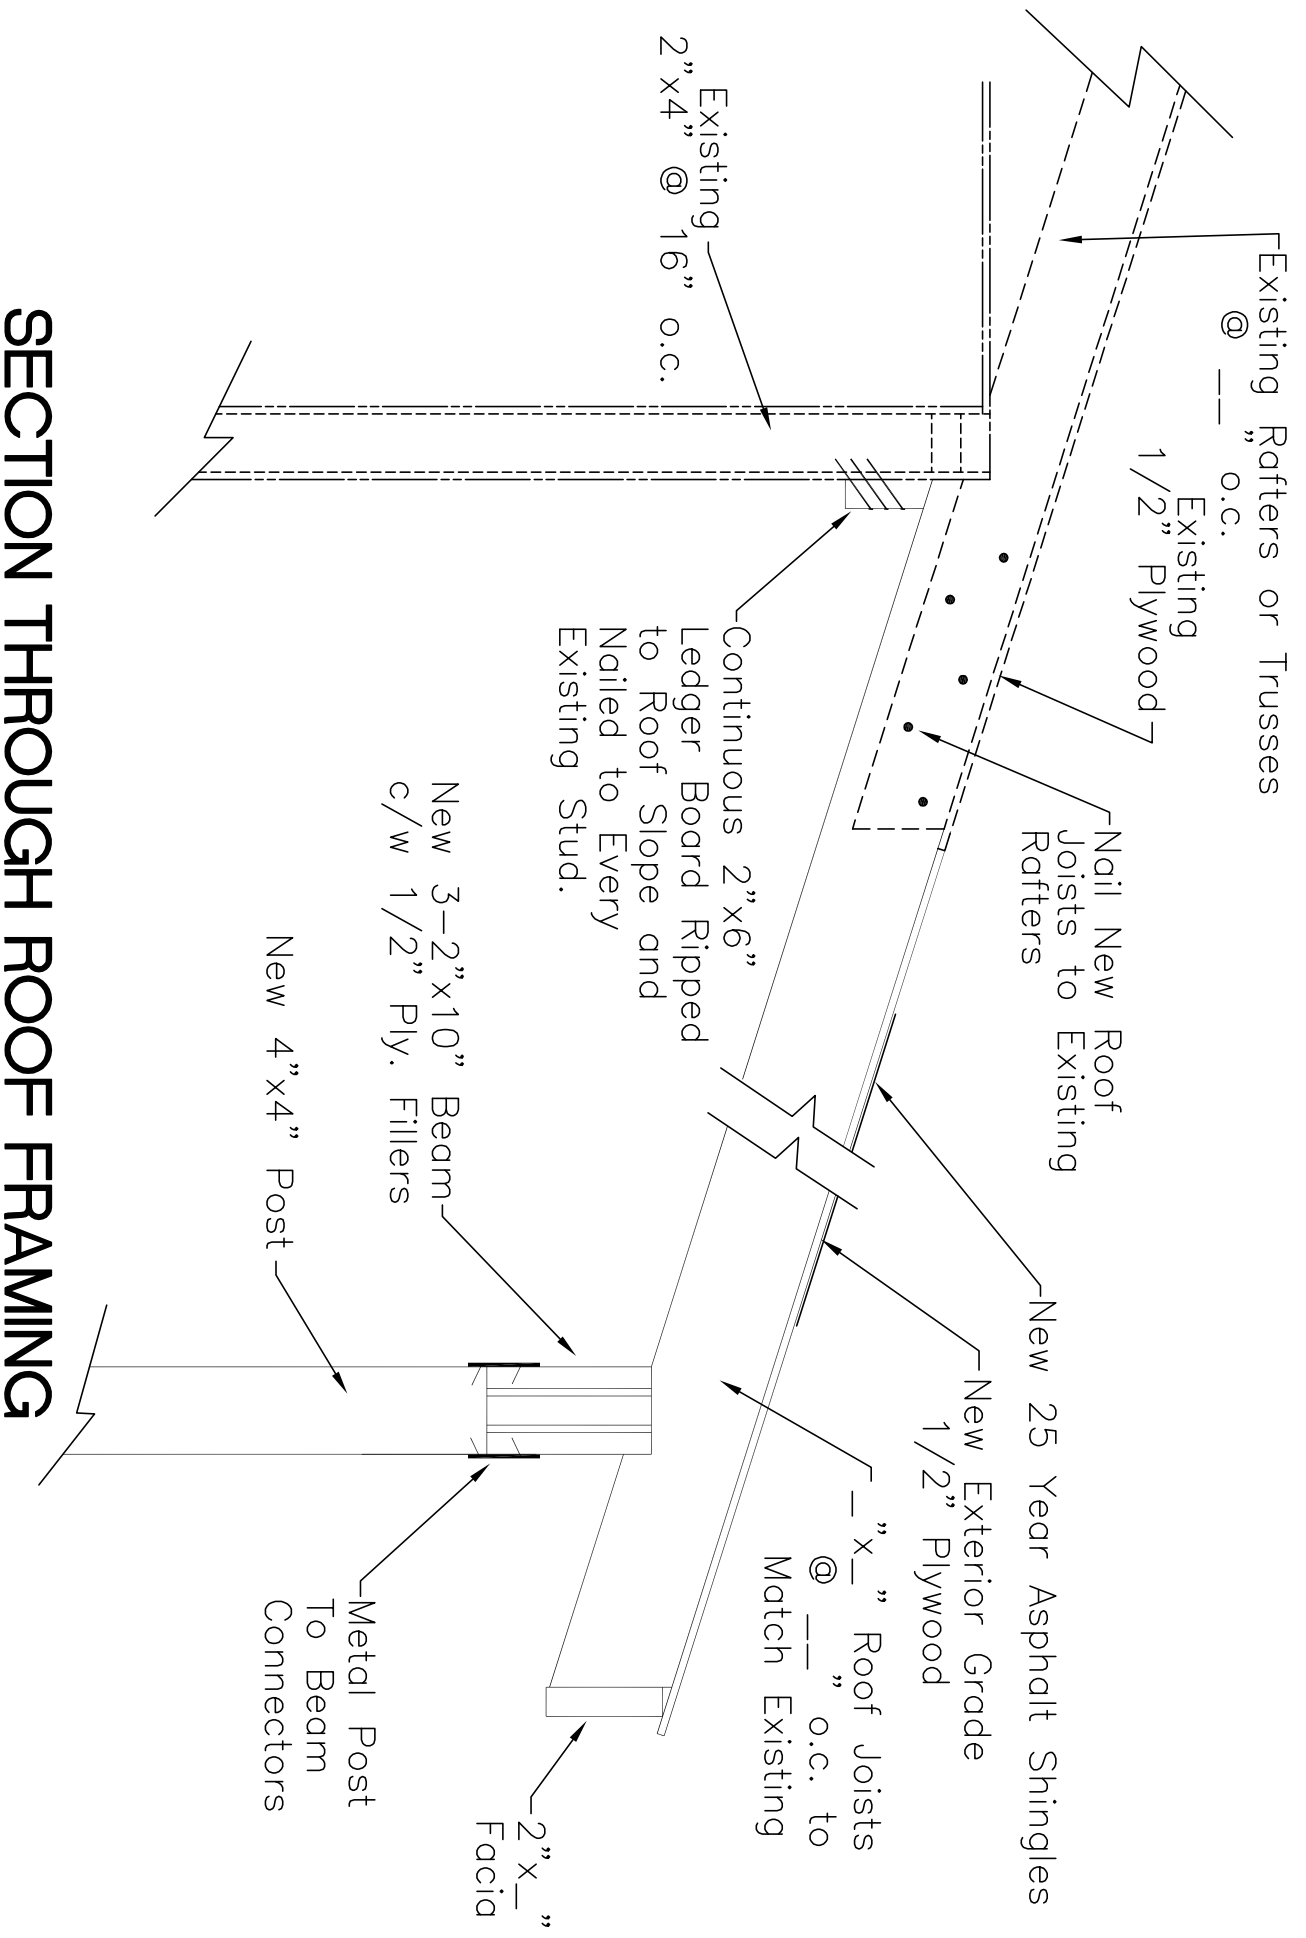

SECTION THROUGH ROOF FRAMING

SAMPLE CONNECTION DETAIL FOR A PRIVATE CARPORT ADDITION PLAN


This sample is intended to assist the Applicant in preparing their plan of Proposed Construction

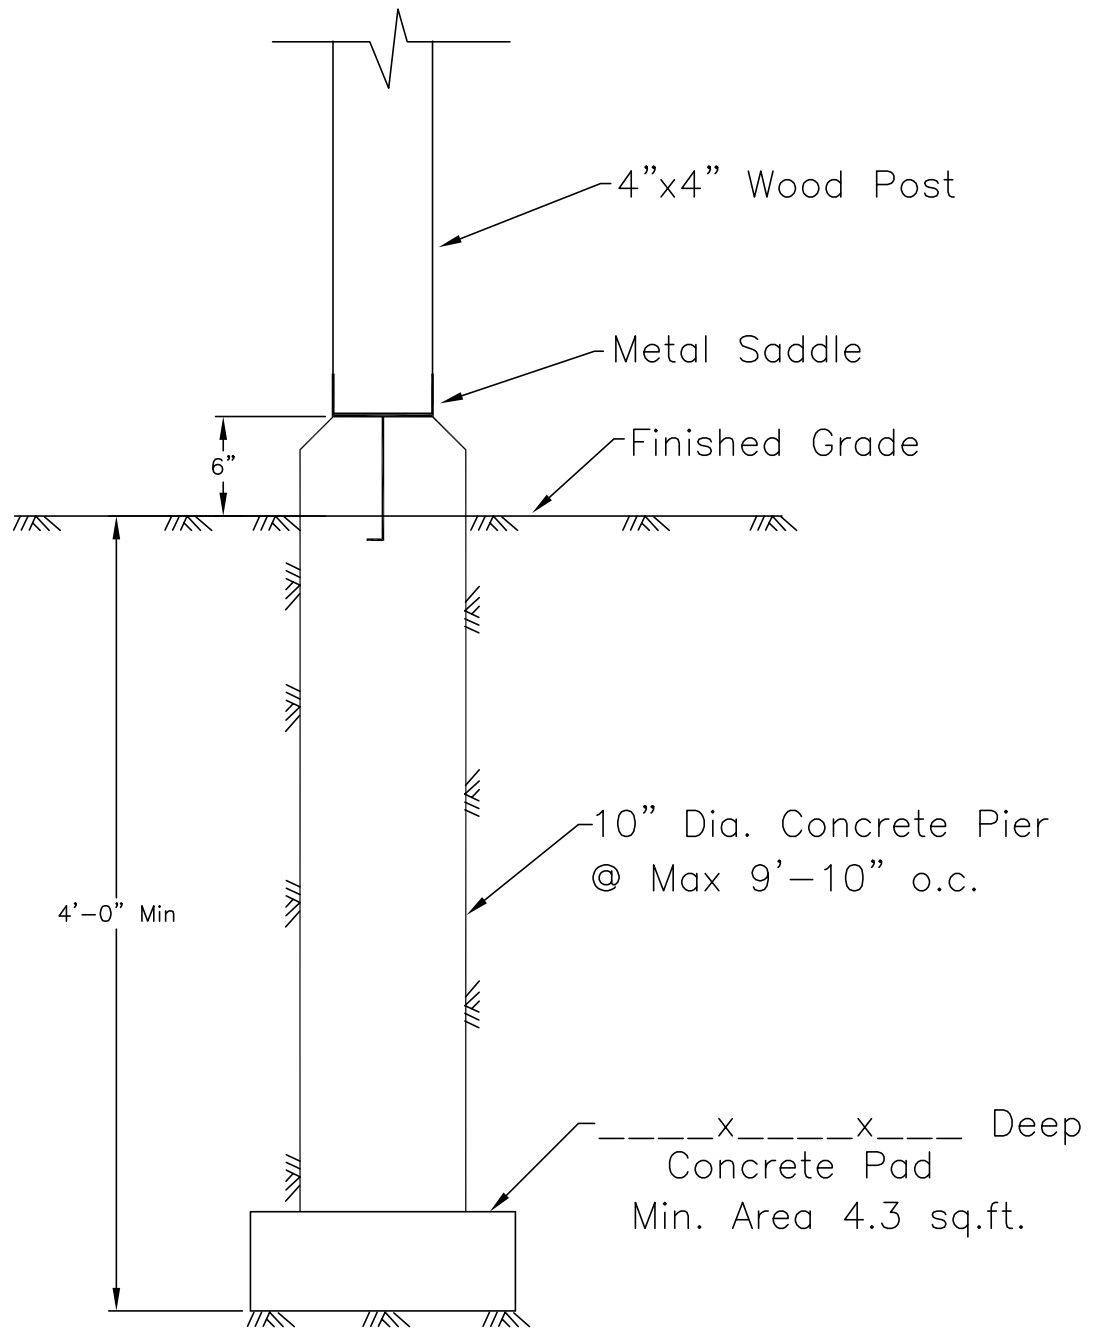

PIER DETAIL

**SAMPLE COLUMN AND FOOTING DETAIL
FOR A PRIVATE CARPORT ADDITION PLAN**


**This sample is intended to assist the Applicant
in preparing their plan of Proposed Construction**

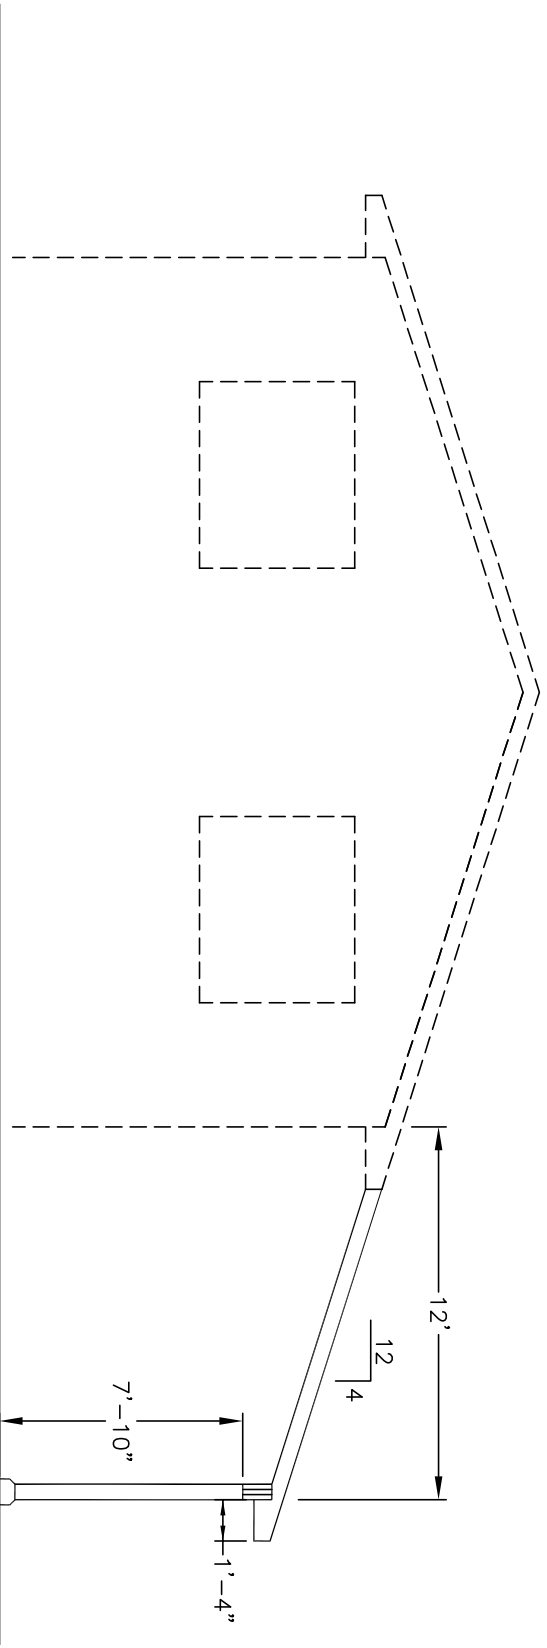

FRONT ELEVATION

**SAMPLE ELEVATION FOR A
PRIVATE CARPORT ADDITION PLAN**

This sample is intended to assist the Applicant
in preparing their plan of Proposed Construction

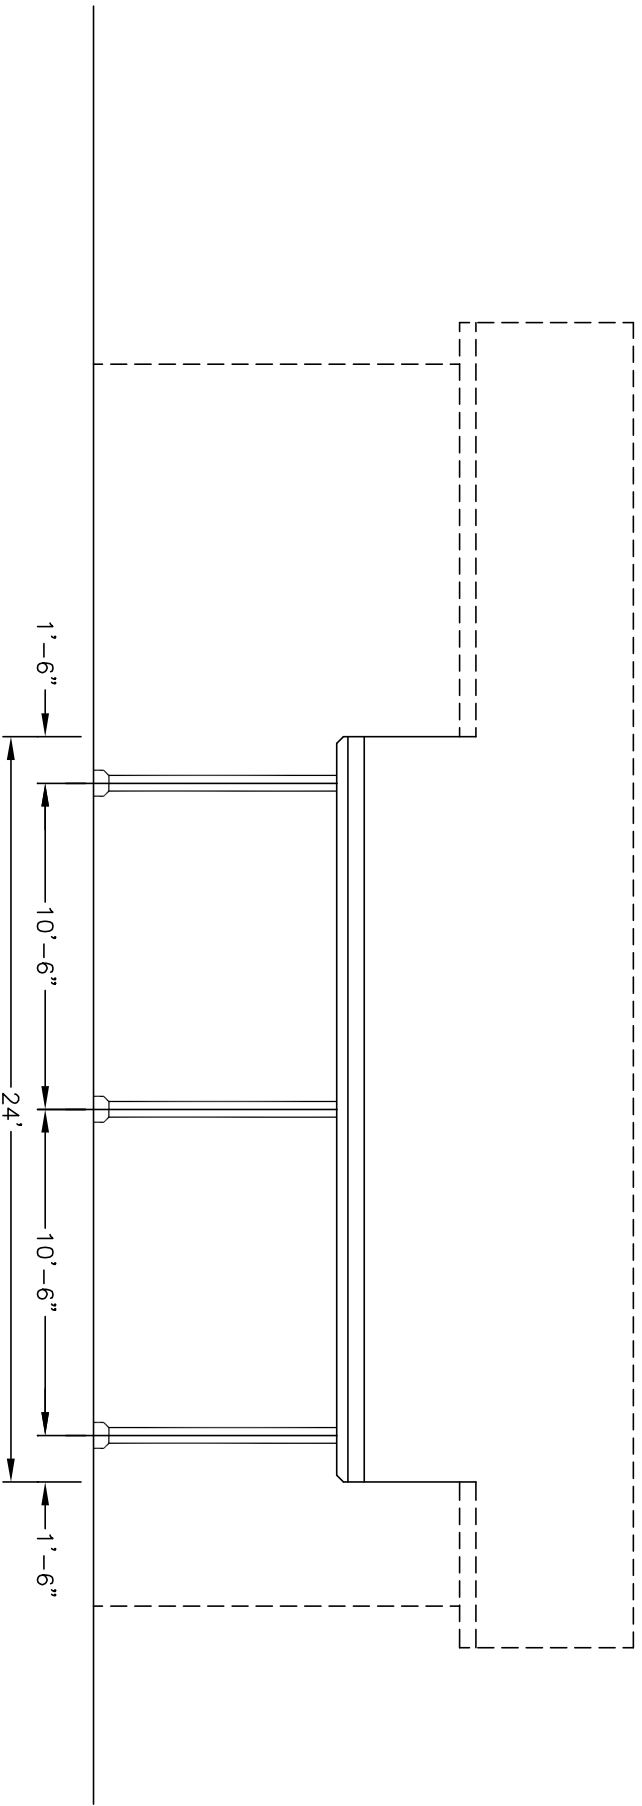

RIGHT ELEVATION

**SAMPLE ELEVATION FOR A
PRIVATE CARPORT ADDITION PLAN**

This sample is intended to assist the Applicant
in preparing their plan of Proposed Construction