



## Request for Quote Tender Response Form

**Project:** Town of Mattawa  
**Gorman Street Monolithic Concrete Curb and Sidewalk Installation  
Request for Quote**

**Project Address:** Gorman Street, Mattawa, Ontario  
**Project No.:** 2020-07

You have been invited to offer a bid for the installation of Monolithic Concrete Curb and Sidewalk on Gorman Street for the Town of Mattawa. The project includes the supply and installation of material as listed on the engineering drawings.

### 1 Document Purpose

1. This document is to establish the scope, cost, documentation, and required actions for the complete installation and clean-up of the above and shall be returned as part of the tender submission.
2. If awarded, the tenderer will supply all the required materials to the terms and conditions found in the contract documents.

### 2 Project Background

The purpose of the project is to install a new Monolithic Concrete Curb and Sidewalk as per:

- a. GORMAN ST-P&P-REV.4.DWG
- b. GORMAN ST-GRADING-REV.4.DWG
- c. GORMAN ST-DETAILS-REV.4.DWG

### 3 Tender Submission

Tenderers submissions are to be received at the **Town of Mattawa** attention Ms. Francine Desormeau, AMCT, Chief Administrator Officer, at 160 Water Street, Mattawa no later than **Wednesday November 4<sup>th</sup>, 2020 at 2:00 P.M.** [francine.desormeau@mattawa.ca](mailto:francine.desormeau@mattawa.ca) . Any submissions after this time will not be accepted.

Submissions may be made by email and or delivered to Mattawa Office.

### 4 Tender Package Documents

The following documents form part of this package

- a. This Tender Response Form
- b. Associated drawings as listed above
- c. Specifications as attached

5 Contractor Response

I/We agree to supply and deliver all material as listed in accordance with the tender documents for the contract sum of:

\_\_\_\_\_ dollars (\$ \_\_\_\_\_ )  
excluding all applicable taxes (HST).

Company Name: \_\_\_\_\_

Street Address: \_\_\_\_\_

City/Town: \_\_\_\_\_

Telephone: \_\_\_\_\_

Name of Main Contact: \_\_\_\_\_

Cell: \_\_\_\_\_

Email: \_\_\_\_\_

I/We understand and agree that the price submitted in this tender is irrevocable and open for acceptance by the owner for a period of forty five (45) days of the tender closing date.

I/We have carefully examined all the tender documents, have a clear and comprehensive knowledge of the work required. The undersigned certifies and agrees to the following:

1. It has the authority to bind this Tenderer;
2. The Owner has the right to accept or reject any or all the Tenders, including this Tender for any reason whatsoever, at its sole discretion and without explanation;
3. The Proponent is not entitled to any compensation for the cost of preparing this Tender and the Owner shall not be liable for any costs, loss or damages suffered or incurred as a result of the rejection of this Tender.

**Name of Supply Company:**

Signature: \_\_\_\_\_

Witness Signature: \_\_\_\_\_

Name:

Name:

Title:

Title:

Date:

Date:















THE POSITION OF POLE LINES, CONDUITS, WATERMAINS, SEWERS AND OTHER UNDERGROUND AND OVERGROUND UTILITIES AND STRUCTURES IS NOT NECESSARILY SHOWN ON THE CONTRACT DRAWINGS. AND, WHERE SHOWN, THE ACCURACY OF THE POSITION OF SUCH UTILITIES AND STRUCTURES IS NOT GUARANTEED. BEFORE STARTING WORK, THE CONTRACTOR SHALL INFORM THEMSELVES OF THE EXACT LOCATION OF ALL SUCH UTILITIES AND STRUCTURES, AND SHALL ASSUME ALL LIABILITY FOR DAMAGE TO THEM.


PROPERTY LINE INFORMATION ON THE DRAWINGS ARE APPROXIMATE AND HAVE NOT BEEN VERIFIED BY AN ONTARIO LAND SURVEYOR (OLS). THE ACCURACY OF THE POSITION (S) OF SUCH PROPERTY LINES IS NOT GUARANTEED.

DESIGN PROFESSIONAL'S SEAL OR SIGNATURE IS EFFECTIVE ONLY AS TO THAT VERSION OF THIS DOCUMENT AS ORIGINALLY PUBLISHED BY DESIGN PROFESSIONAL. DESIGN PROFESSIONAL IS NOT RESPONSIBLE FOR ANY SUBSEQUENT MODIFICATION, CORRUPTION, OR UNAUTHORIZED USE OF SUCH DOCUMENT. TO VERIFY THE VALIDITY OR APPLICABILITY OF THE SEAL OR SIGNATURE, CONTACT DESIGN PROFESSIONAL.

**LEGEND**

DESCRIPTION
99.901 FINISH GRADE (RAP) / CONCRETE SIDEWALK

**ISSUED FOR TENDER**  
2020-09-01

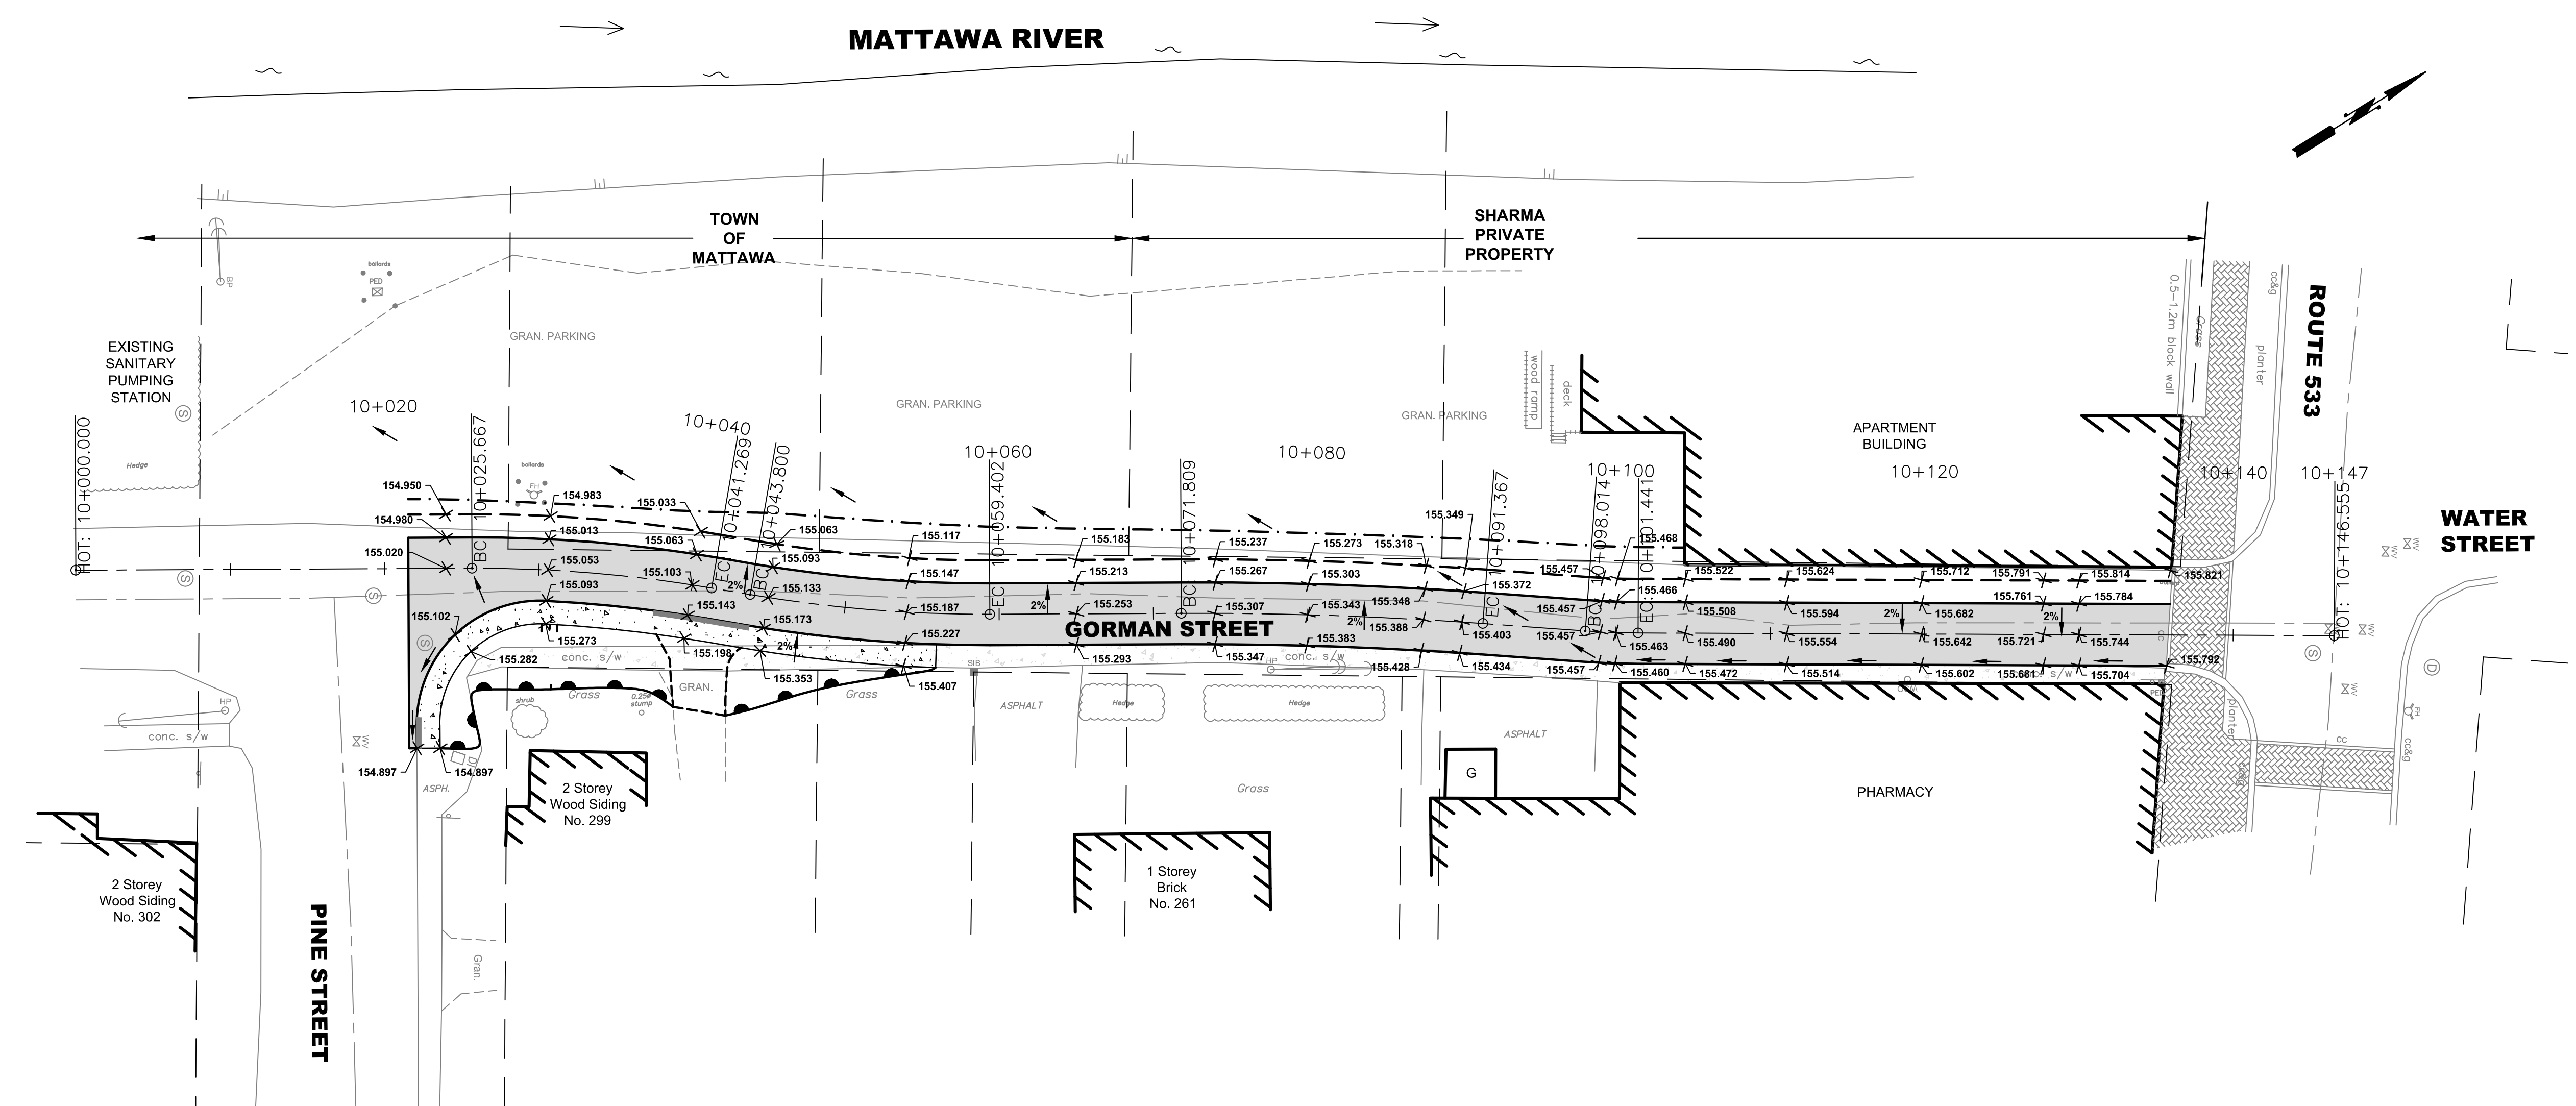

No.	YYYY-MM-DD	ENGR/DFT	REVISION COMMENTS
4	2020-09-01	RRS/GAD	ISSUED FOR TENDER
3	2020-08-28	RRS/GAD	ISSUED FOR 90% DESIGN REVIEW
2	2020-08-04	RRS/GAD	ISSUED FOR REVIEW
1	2020-06-17	RRS/GAD	ISSUED FOR REVIEW



**GORMAN STREET RECONSTRUCTION**  
FROM MAIN STREET TO PINE STREET (114m)  
MATTAWA, ONTARIO  
GRADING

**Jp2g Consultants Inc.**  
ENGINEERS • PLANNERS • PROJECT MANAGERS  
12 INTERNATIONAL DRIVE, PEMBRROKE, ON  
Phone: (813)738-2607, Fax: (813)738-4513  
1150 MORRISON DRIVE, SUITE 410, OTTAWA, ON  
Phone: (813)828-7800, Fax: (813)828-2600

DESIGNED: RRS	PROJECT No.: 2020-07
DRAFTED: GAD	REVISION DATE: 2020-09-01
CHECKED: RRS APPROVED: JEH	REVISION No.: 4
SCALE: 1:250	CLIENT REF No.:


**GR-1**



THE POSITION OF POLE LINES, CONDUITS, WATERMANS, SEWERS AND OTHER UNDERGROUND AND OVERGROUND UTILITIES AND STRUCTURES IS NOT NECESSARILY SHOWN ON THE CONTRACT DRAWINGS. AND, WHERE SHOWN, THE ACCURACY OF THE POSITION OF SUCH UTILITIES AND STRUCTURES IS NOT GUARANTEED. BEFORE STARTING WORK, THE CONTRACTOR SHALL INFORM THEMSELVES OF THE EXACT LOCATION OF ALL SUCH UTILITIES AND STRUCTURES, AND SHALL ASSUME ALL LIABILITY FOR DAMAGE TO THEM.

PROPERTY LINE INFORMATION ON THE DRAWINGS ARE APPROXIMATE AND HAVE NOT BEEN VERIFIED BY AN ONTARIO LAND SURVEYOR (OLS). THE ACCURACY OF THE POSITION (S) OF SUCH PROPERTY LINES IS NOT GUARANTEED.

DESIGN PROFESSIONAL'S SEAL OR SIGNATURE IS EFFECTIVE ONLY AS TO THAT VERSION OF THIS DOCUMENT AS ORIGINALLY PUBLISHED BY DESIGN PROFESSIONAL. DESIGN PROFESSIONAL IS NOT RESPONSIBLE FOR ANY SUBSEQUENT MODIFICATION, CORRUPTION, OR UNAUTHORIZED USE OF SUCH DOCUMENT. TO VERIFY THE VALIDITY OR APPLICABILITY OF THE SEAL OR SIGNATURE, CONTACT DESIGN PROFESSIONAL.

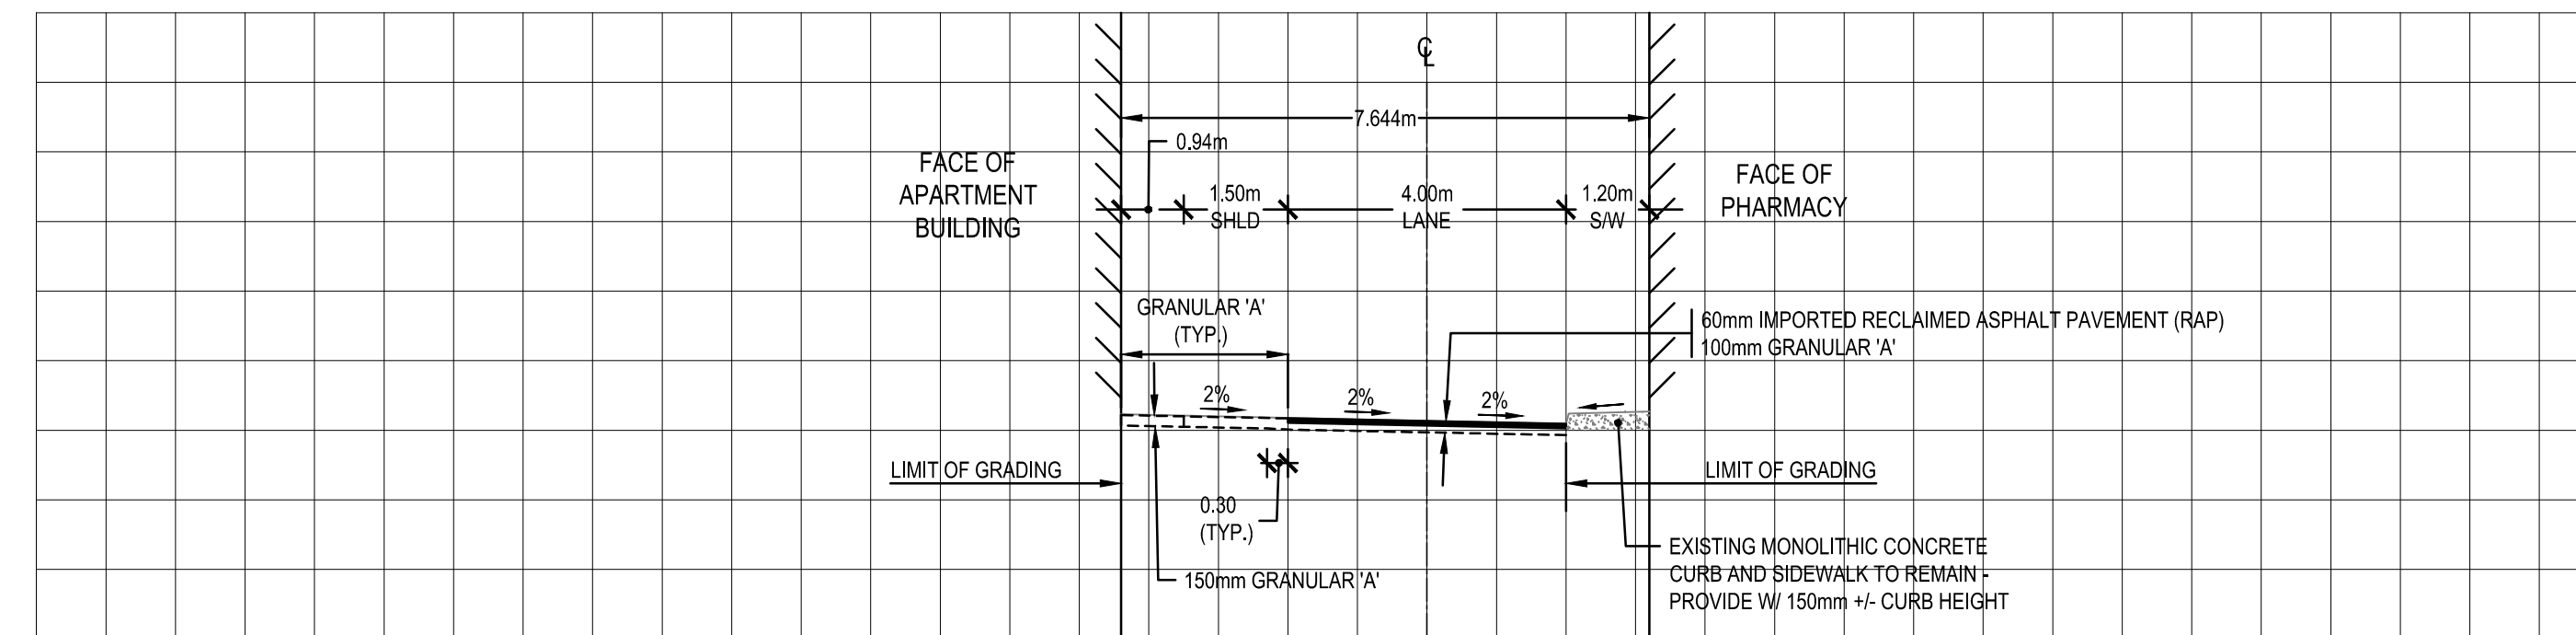


TYPICAL SECTION Sta. 10+120.0  
GORMAN STREET  
SCALE 1:100

GENERAL NOTES:

1. TYPICAL SECTIONS TO BE READ IN CONJUNCTION WITH OPSD SERIES 200 DRAWINGS.

**ISSUED FOR TENDER**  
2020-09-01

No.	DATE	BY	REVISION COMMENTS
4	2020-09-01	RRS/GAD	ISSUED FOR TENDER
3	2020-08-28	RRS/GAD	ISSUED FOR 90% DESIGN REVIEW
2	2020-08-04	RRS/GAD	ISSUED FOR REVIEW
1	2020-06-17	RRS/GAD	ISSUED FOR REVIEW
0	YYYY-MM-DD	ENGR/DFT	REVISION COMMENTS

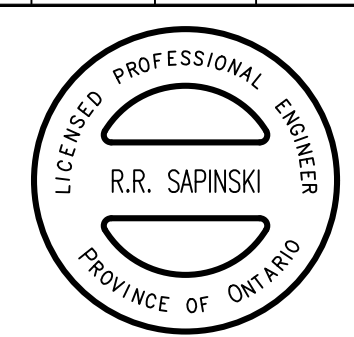


**GORMAN STREET  
RECONSTRUCTION  
FROM MAIN STREET TO  
PINE STREET (114m)  
MATTAWA, ONTARIO**

**DETAILS  
SECTIONS**

**Jp2g Consultants Inc.**  
ENGINEERS • PLANNERS • PROJECT MANAGERS


12 INTERNATIONAL DRIVE, PEMBRROKE, ON  
Phone: (813)735-2507, Fax: (813)735-4513  
1150 MORRISON DRIVE, SUITE 410, OTTAWA, ON  
Phone: (813)828-7850, Fax: (813)828-2600

DESIGNED: RRS	PROJECT No.: 2020-07
DRAFTED: GAD	REVISION DATE: 2020-09-01
CHECKED: RRS APPROVED: JEH	REVISION No.: 4
SCALE: AS SHOWN	CLIENT REF No.:

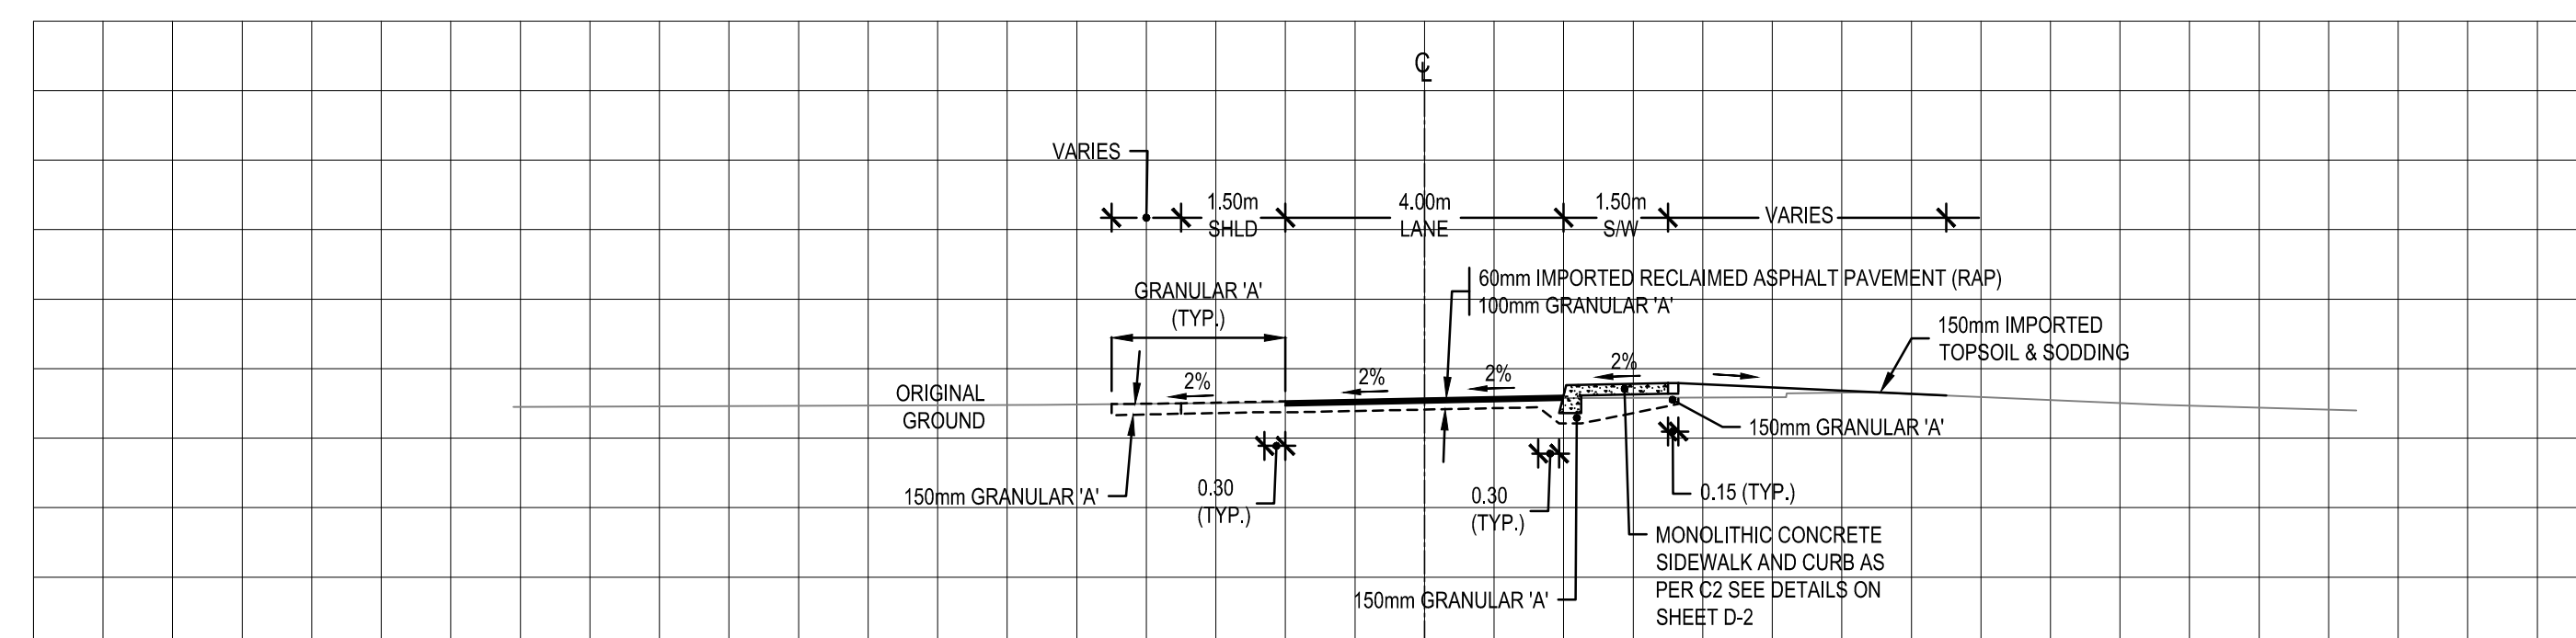


TYPICAL SECTION Sta. 10+030.0  
GORMAN STREET  
SCALE 1:100




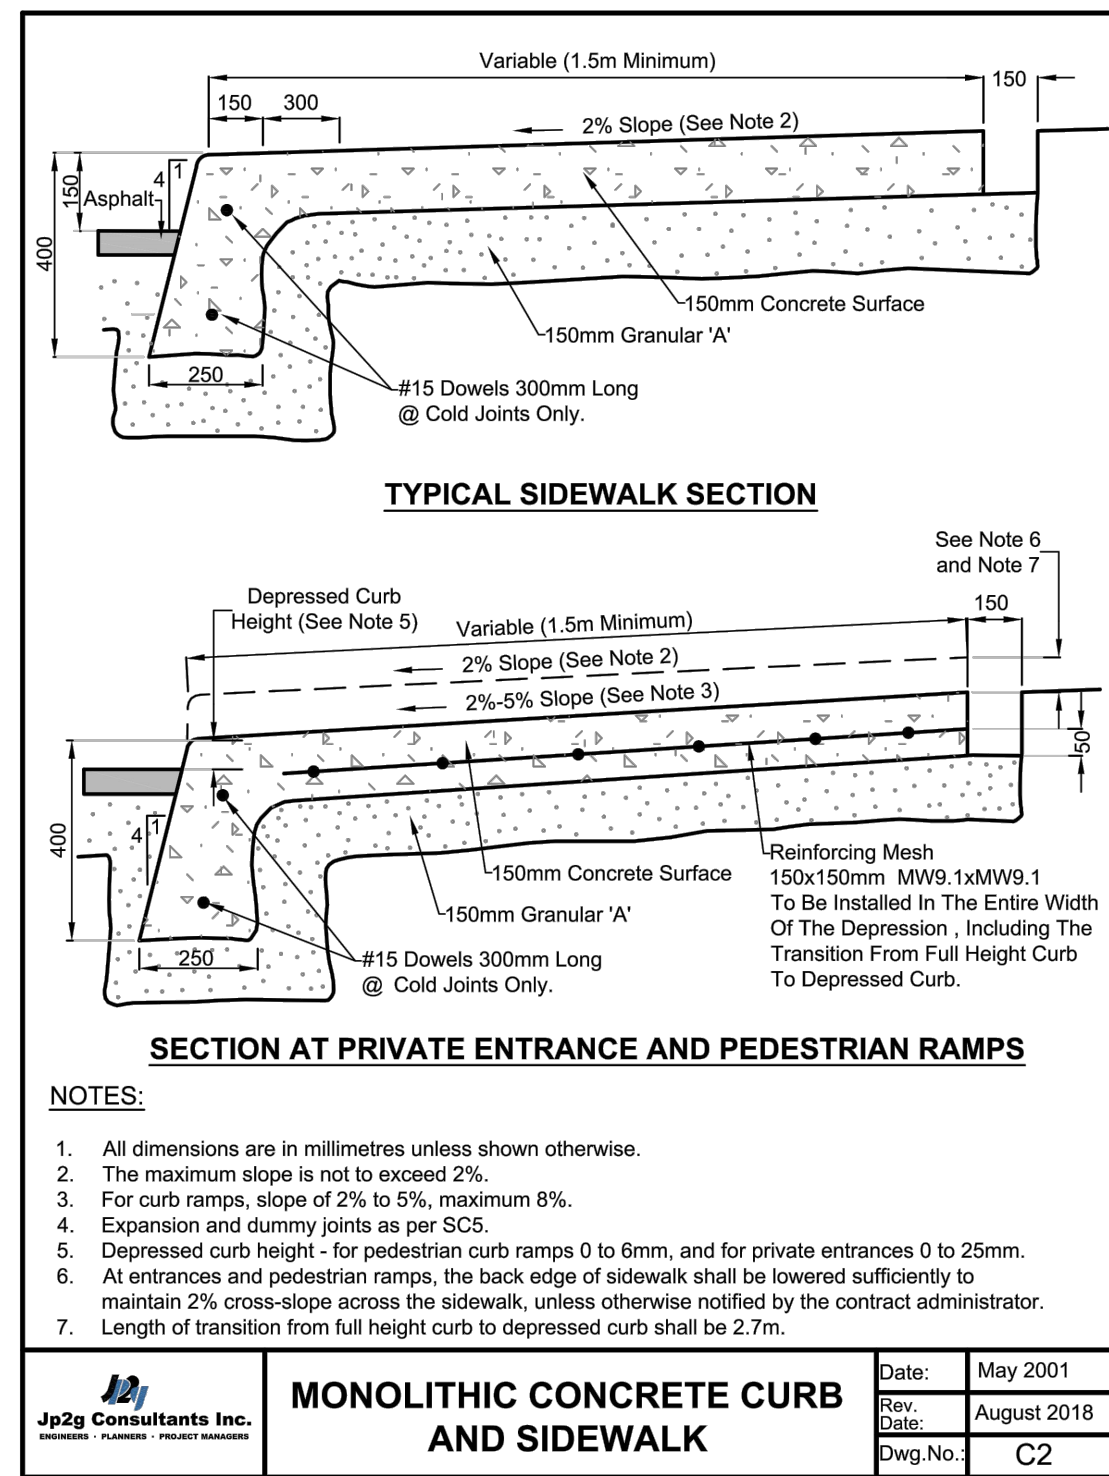

	<b>MONOLITHIC CONCRETE CURB AND SIDEWALK</b>	Date: May 2001
		Rev. Date: August 2018
		Dwg. No.: C2

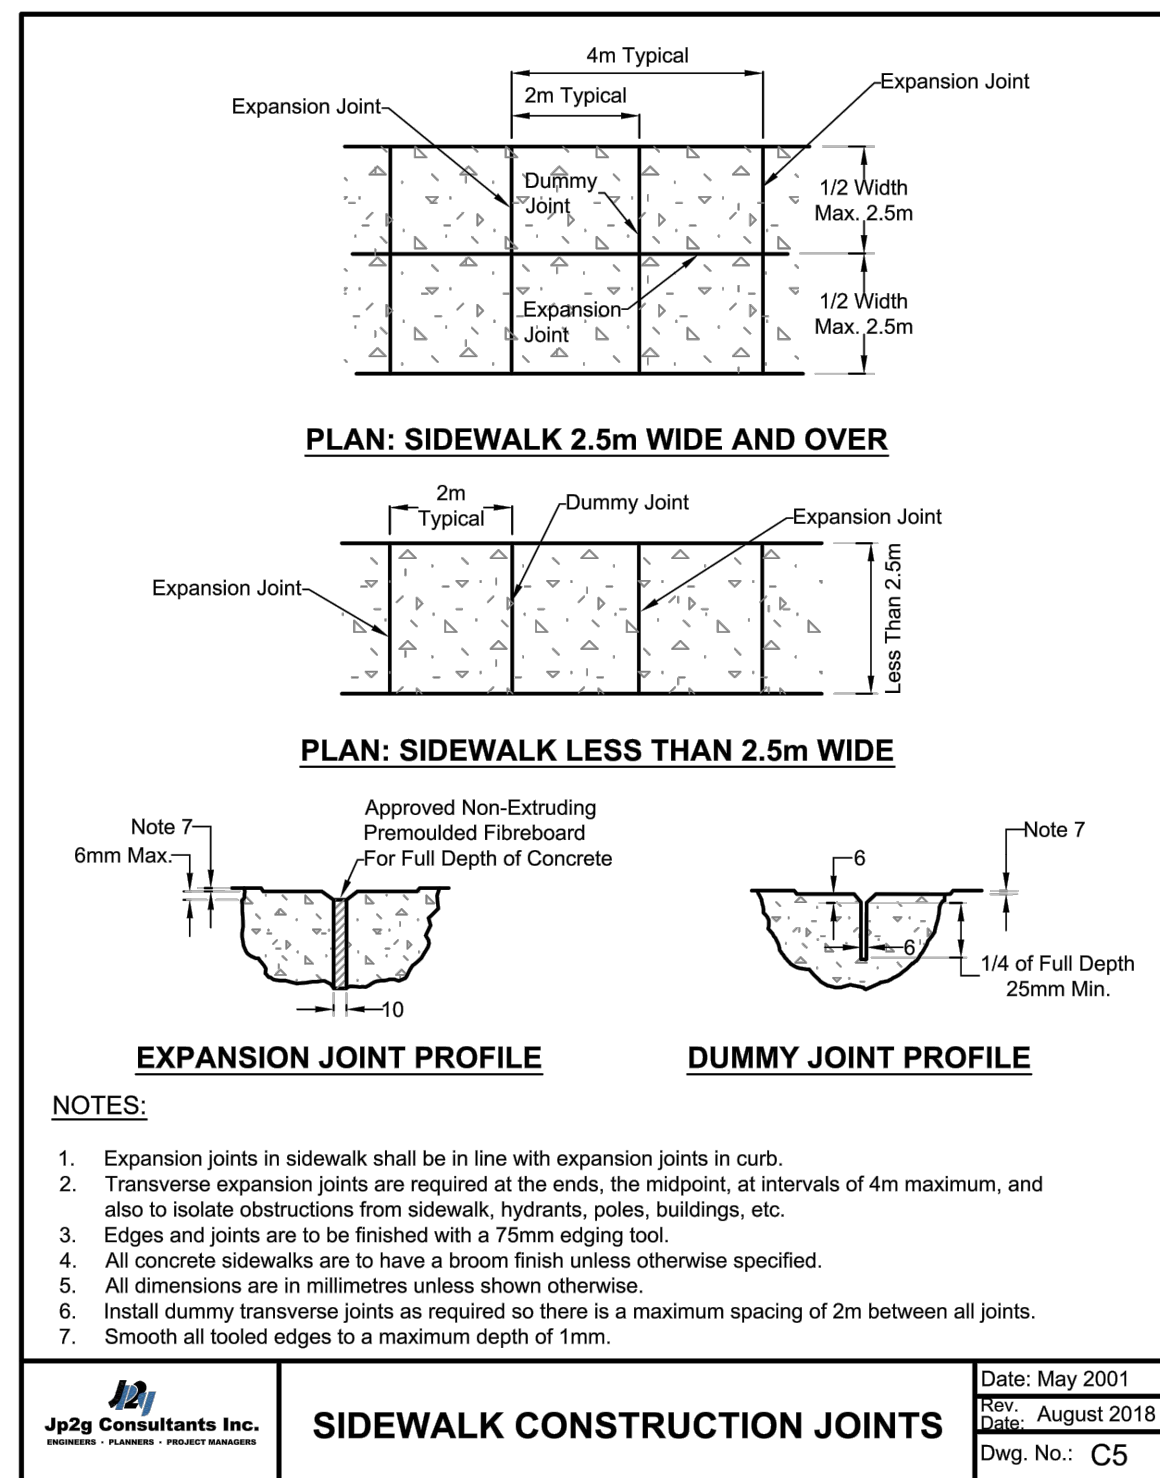


	<b>SIDEWALK CONSTRUCTION JOINTS</b>	Date: May 2001
		Rev. Date: August 2018
		Dwg. No.: C5

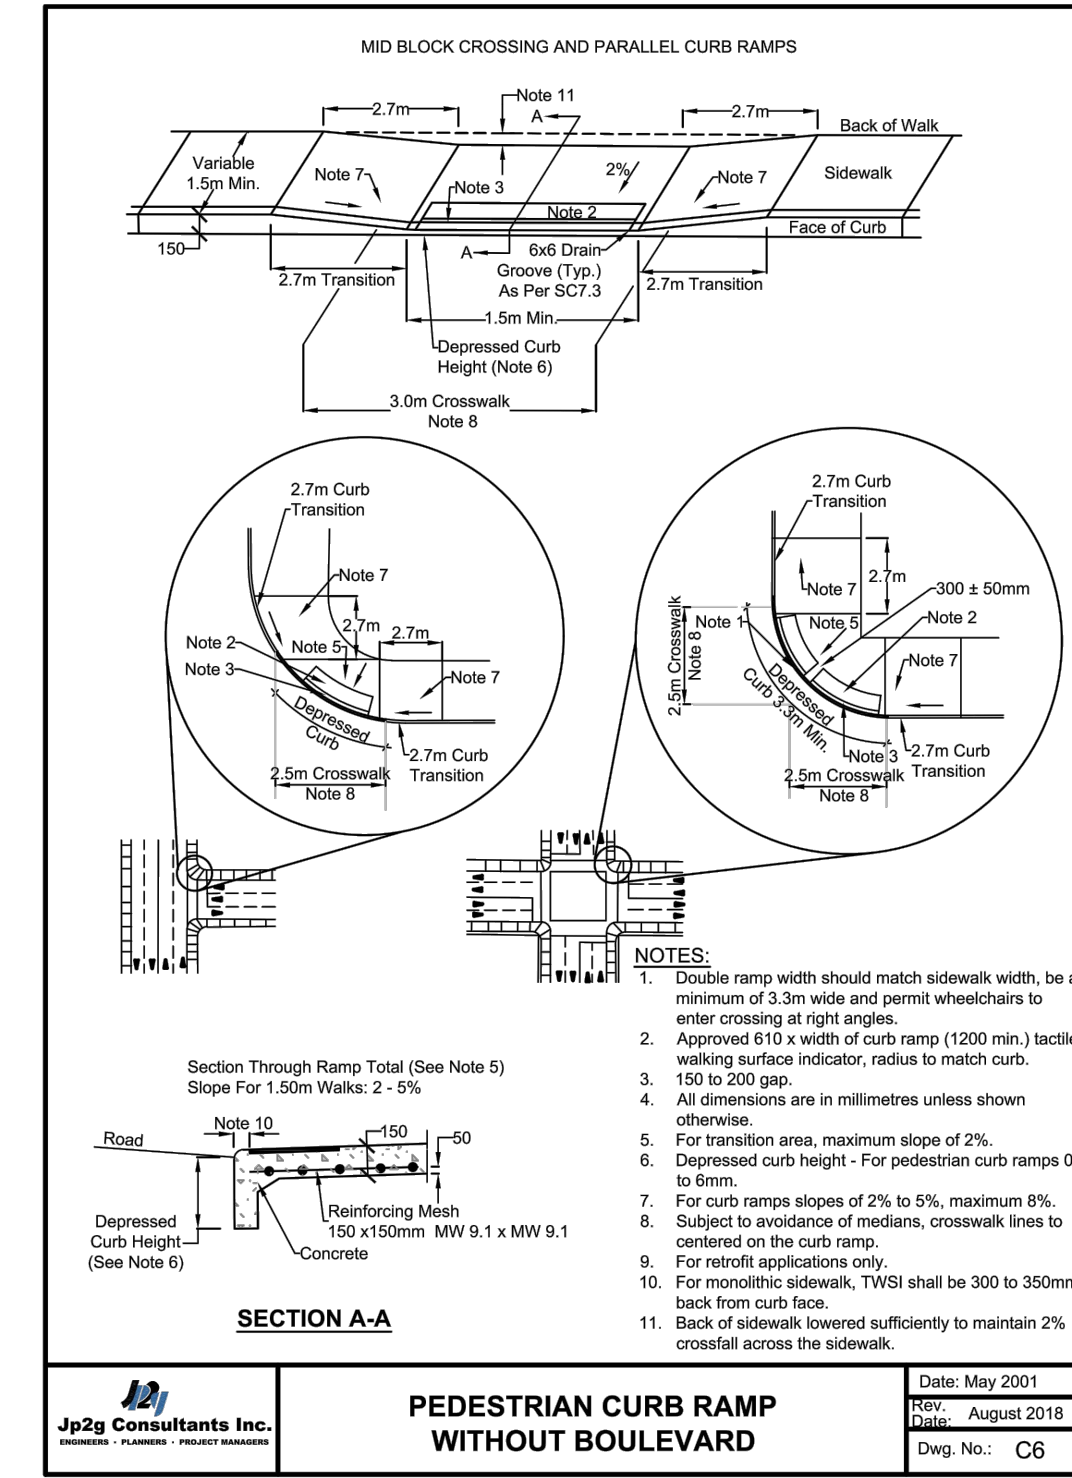


	<b>PEDESTRIAN CURB RAMP WITHOUT BOULEVARD</b>	Date: May 2001
		Rev. Date: August 2018
		Dwg. No.: C6


**ISSUED FOR TENDER**  
2020-09-01

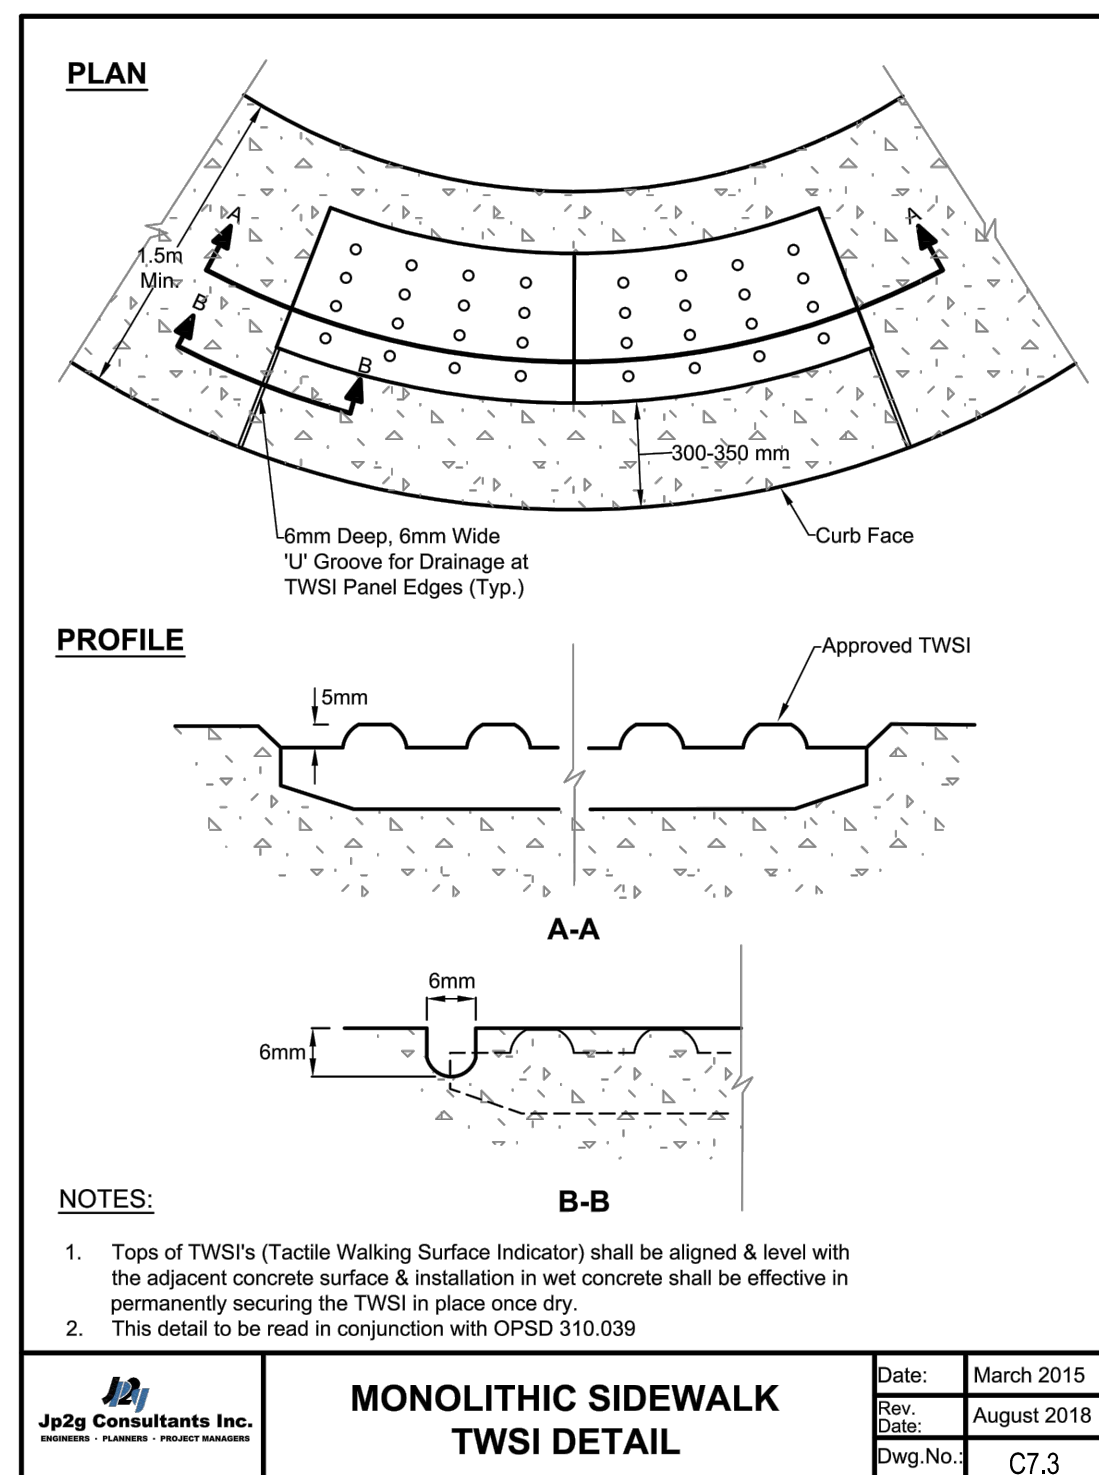

	<b>MONOLITHIC SIDEWALK TWSI DETAIL</b>	Date: March 2015
		Rev. Date: August 2018
		Dwg. No.: C7.3

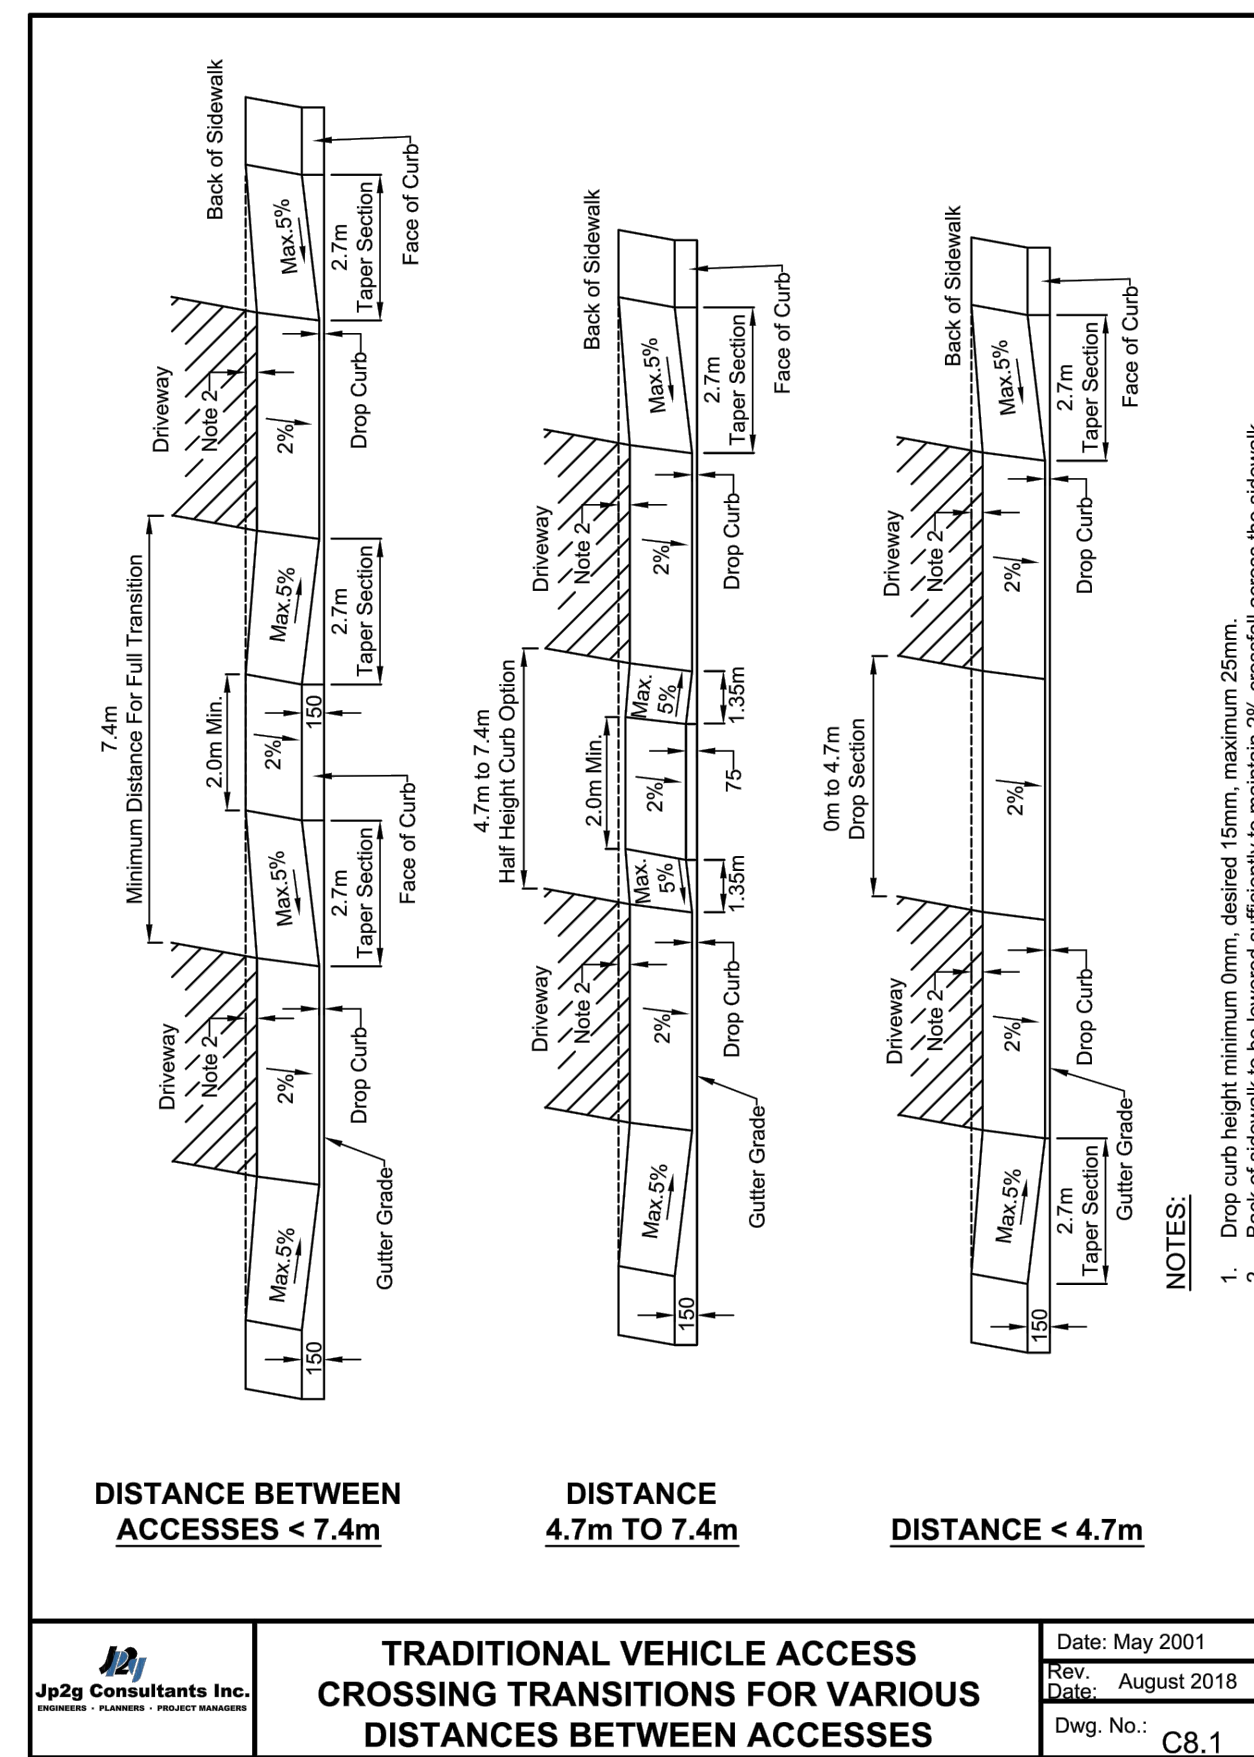

	<b>TRADITIONAL VEHICLE ACCESS CROSSING TRANSITIONS FOR VARIOUS DISTANCES BETWEEN ACCESSSES</b>	Date: May 2001
		Rev. Date: August 2018
		Dwg. No.: C8.1

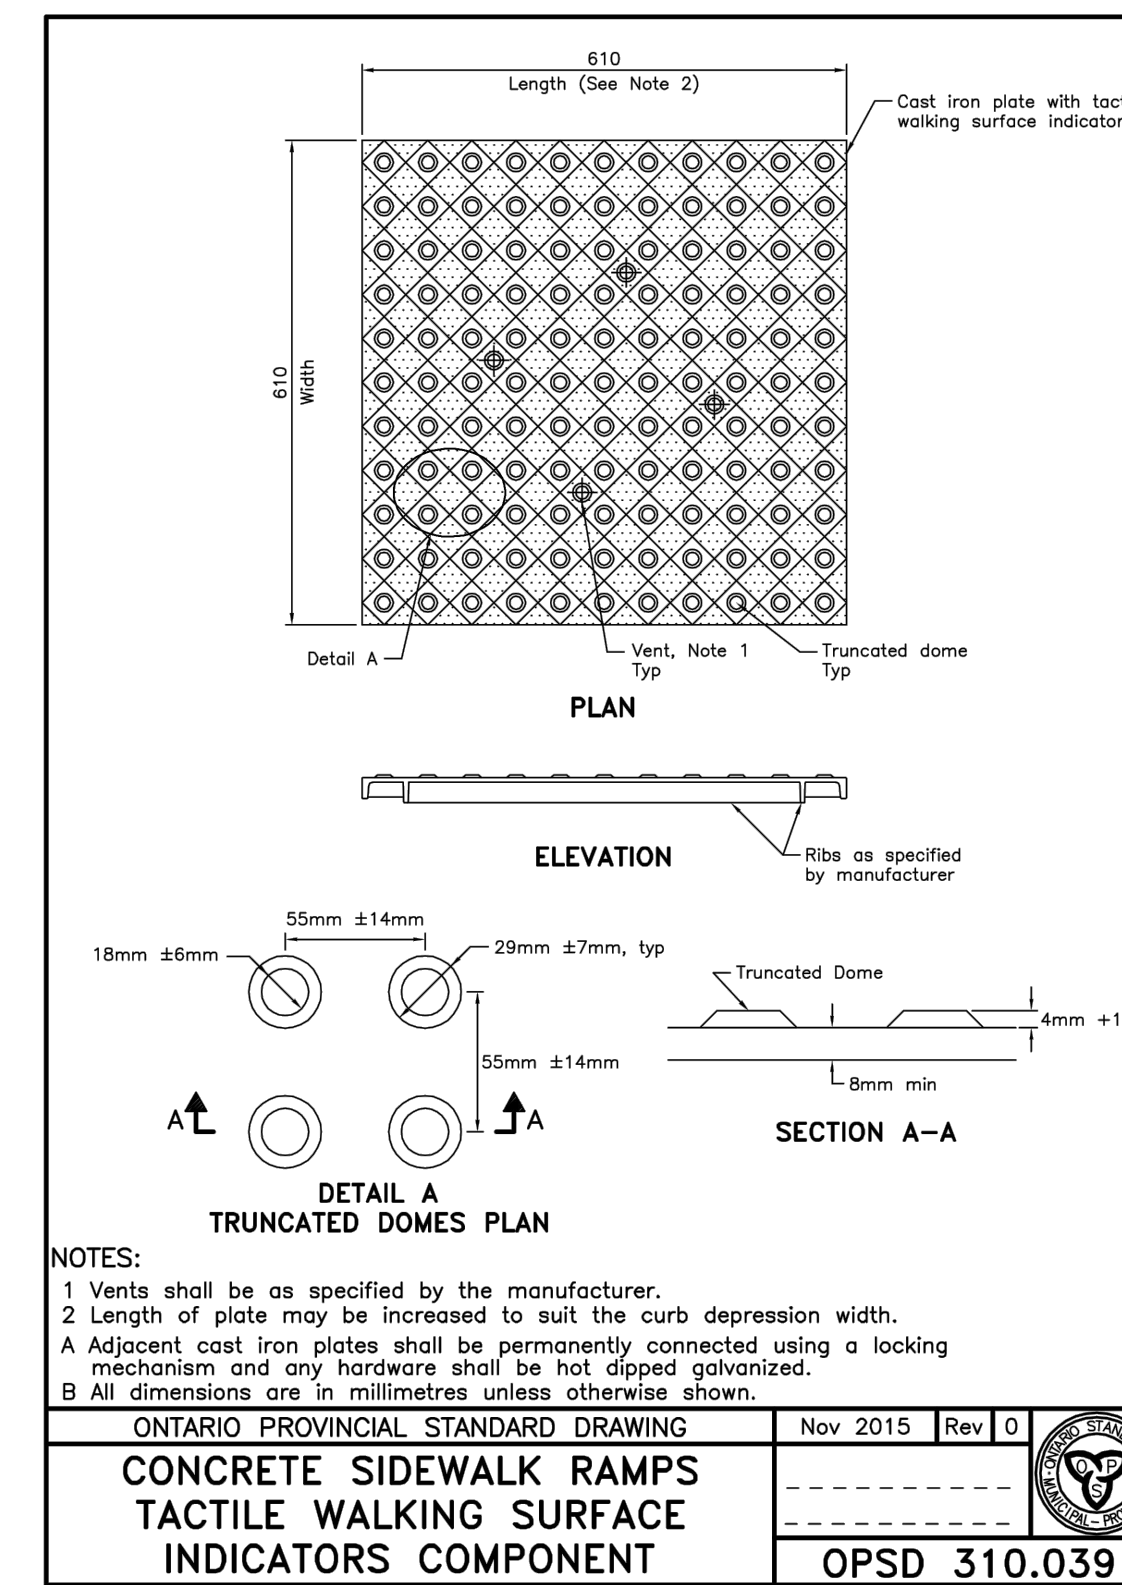

	<b>CONCRETE SIDEWALK RAMPS TACTILE WALKING SURFACE INDICATORS COMPONENT</b>	Ontario Provincial Standard Drawing	Nov 2015	Rev 0

No.	YYYY-MM-DD	ENGR/DFT	REVISION COMMENTS
4	2020-09-01	RRS/GAD	ISSUED FOR TENDER
3	2020-08-28	RRS/GAD	ISSUED FOR 90% DESIGN REVIEW
2	2020-08-04	RRS/GAD	ISSUED FOR REVIEW
1	2020-06-17	RRS/GAD	ISSUED FOR REVIEW



**GORMAN STREET RECONSTRUCTION**  
**FROM MAIN STREET TO PINE STREET (114m)**  
**MATTAWA, ONTARIO**

**DETAILS**

	<b>Jp2g Consultants Inc.</b>	12 INTERNATIONAL DRIVE, PEMBRROKE, ON Phone: (813)782-2607, Fax: (813)782-4513
	ENGINEERS • PLANNERS • PROJECT MANAGERS	1150 MORRISON DRIVE, SUITE 410, OTTAWA, ON Phone: (813)828-7850, Fax: (813)828-2600

DESIGNED: RRS	PROJECT No.: 2020-07
DRAFTED: GAD	REVISION DATE: 2020-09-01
CHECKED: RRS	APPROVED: JEH
SCALE: AS SHOWN	CLIENT REF. No.: